

Ground floor plan Scale 1:200

Ground floor ±0.00 M:1:200

"Sunny View Central" building,
Sunny Beach, Bulgaria



First floor plan Scale 1:200

First floor +3.60 M1:200




Second floor plan Scale 1:200

Second floor +6.45 M1:200




Third floor plan Scale 1:200

Third floor +9.30 M:1:200

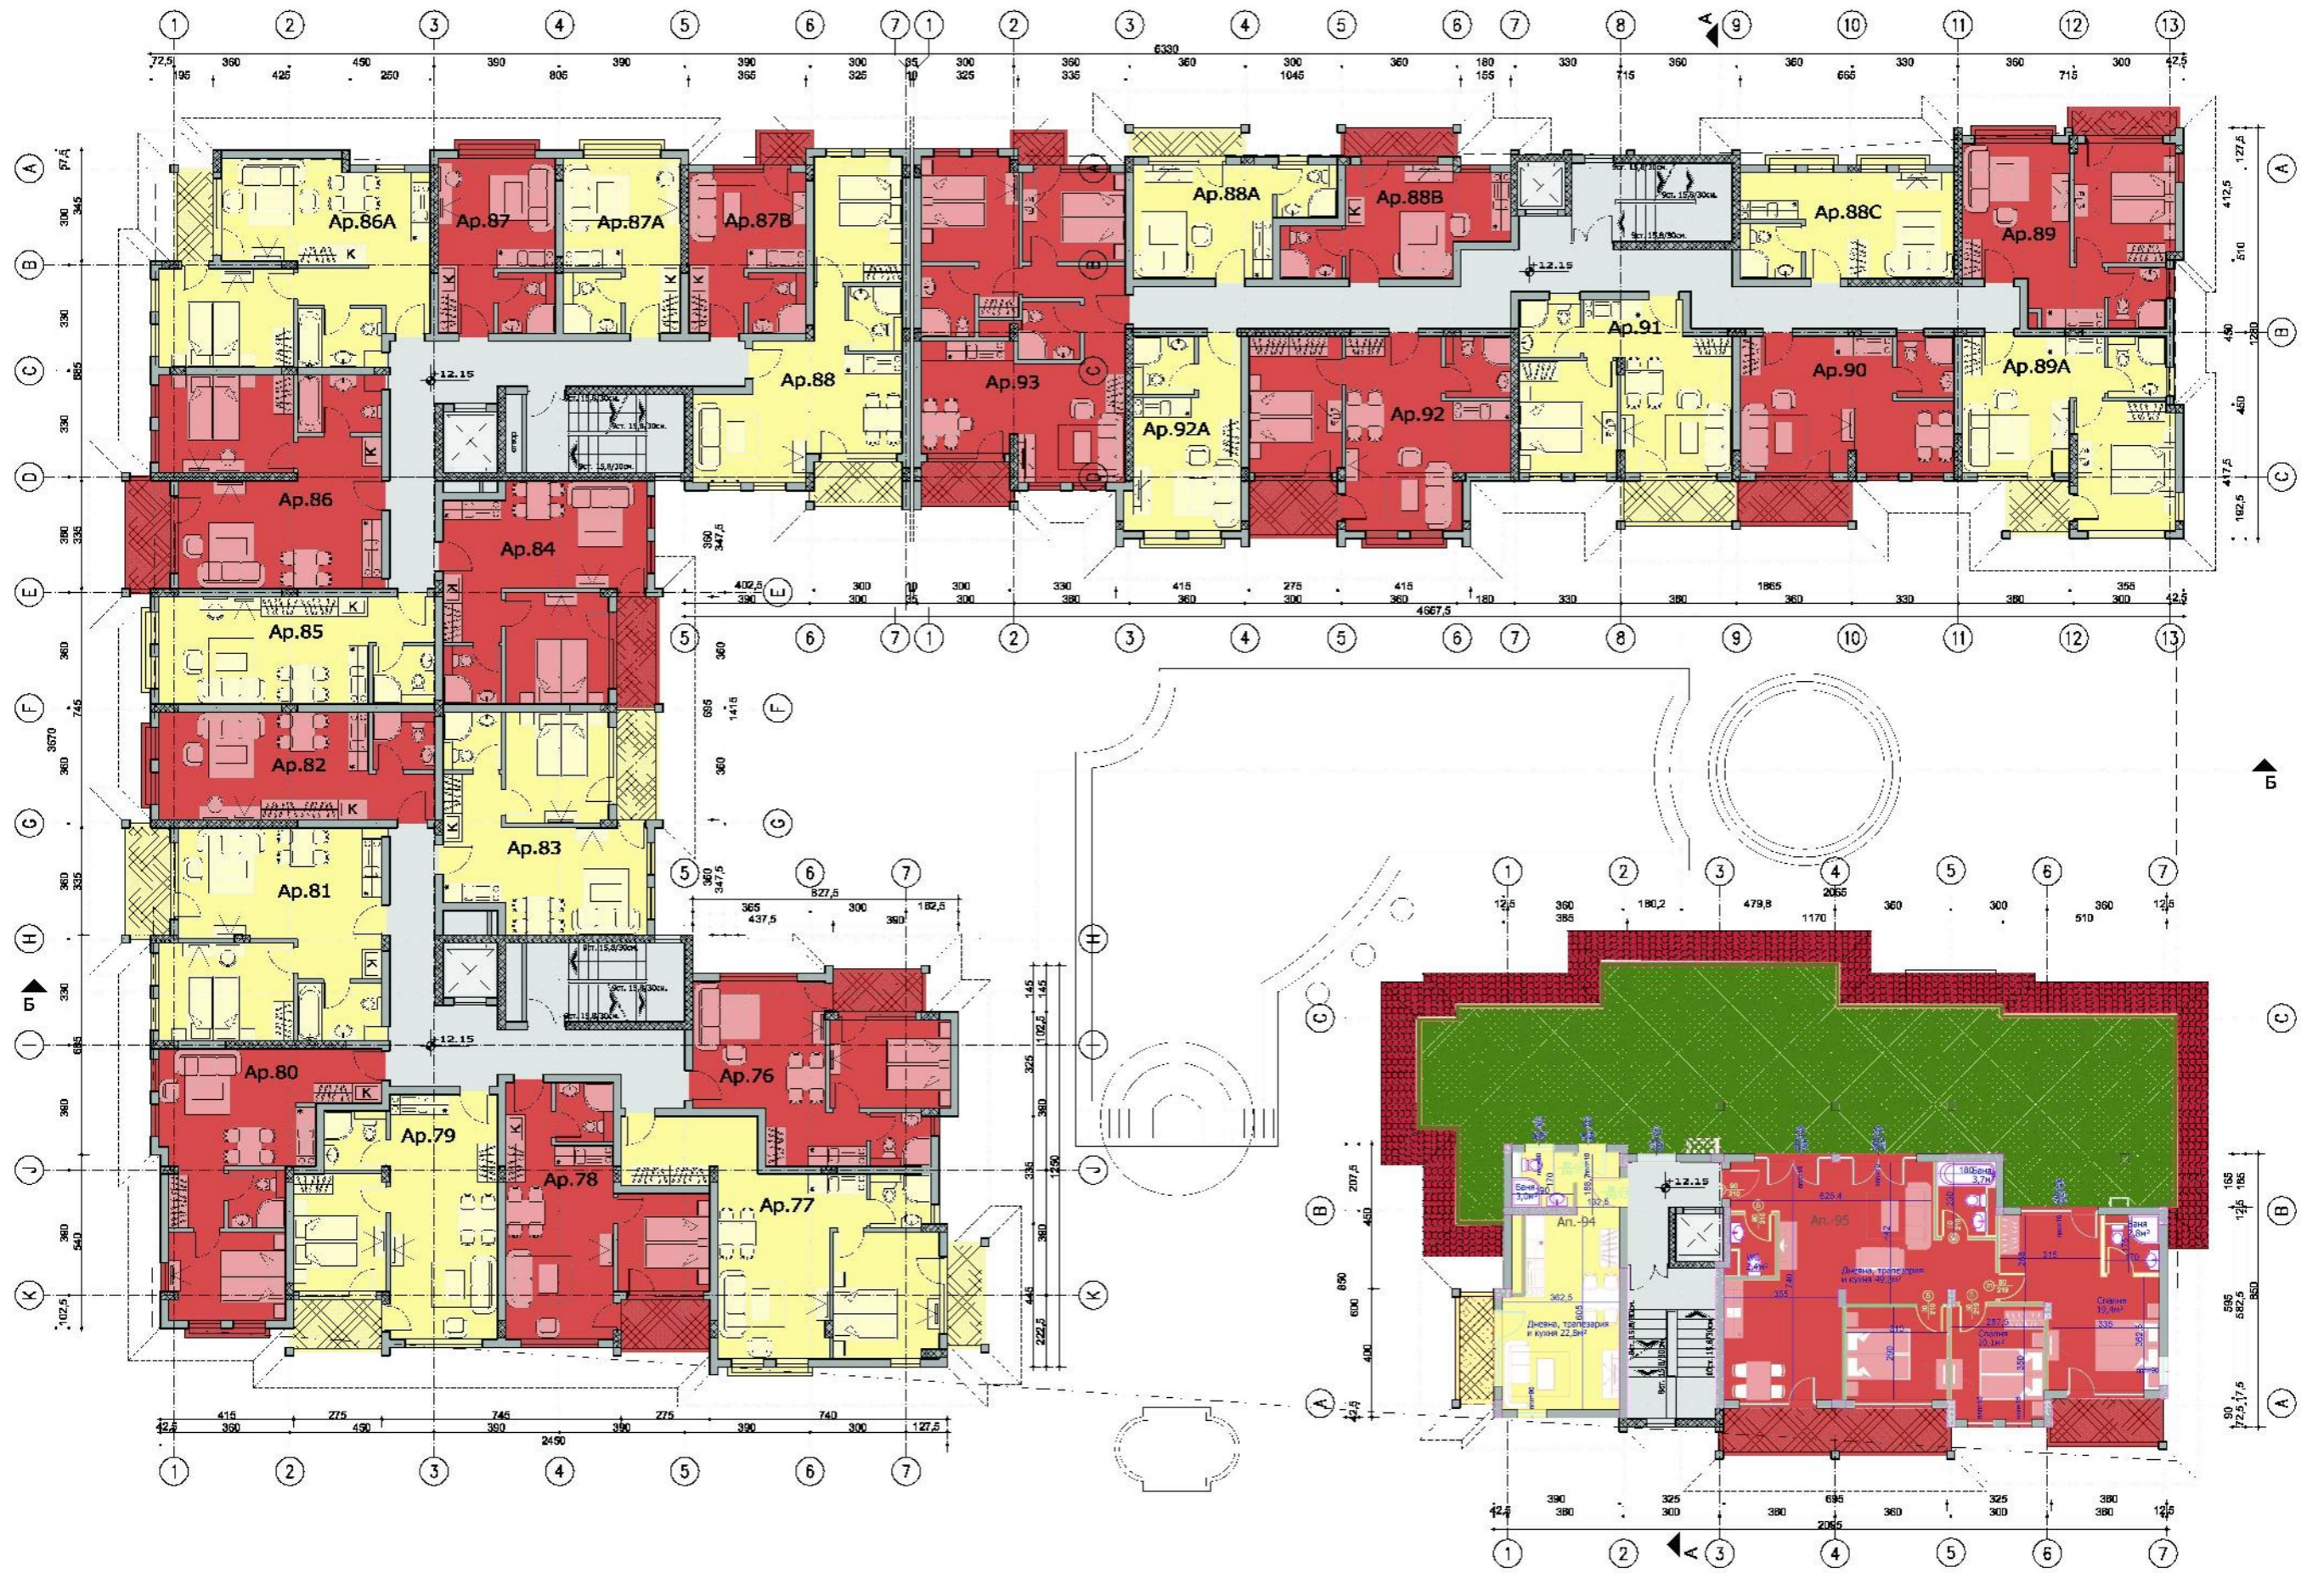

Fourth floor plan Scale 1:200

Fourth floor +12.15 M1:200

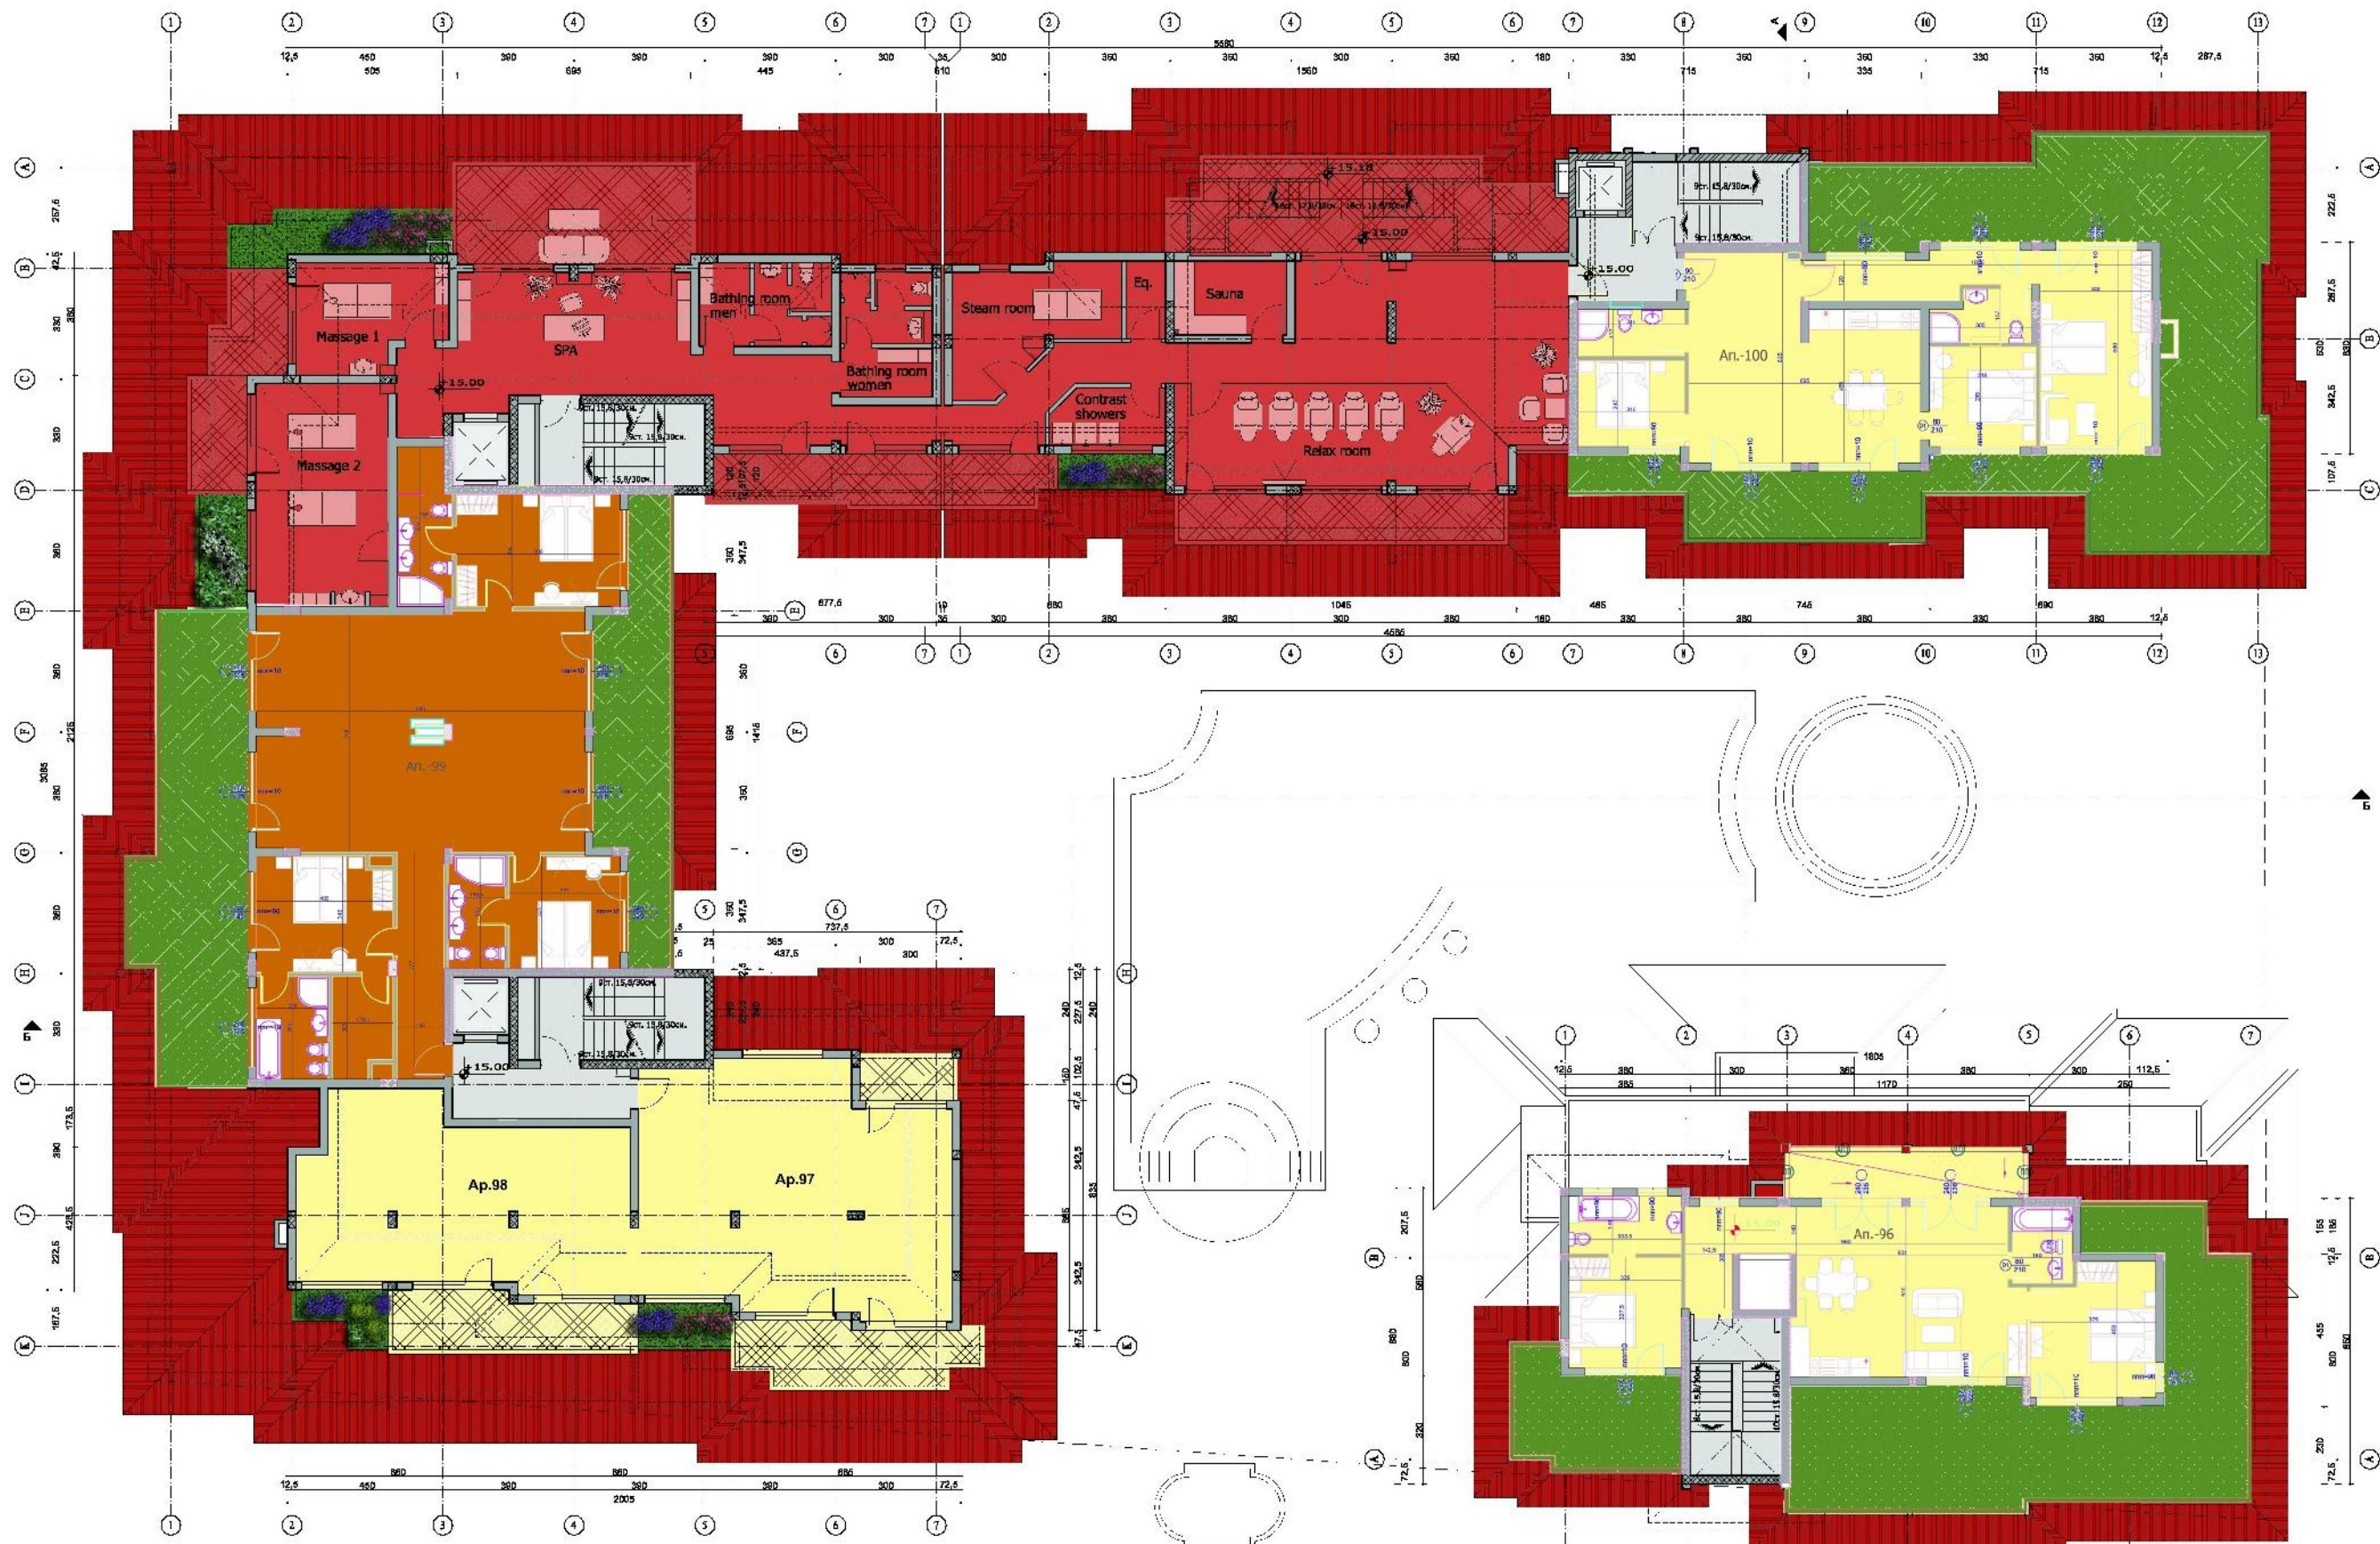

Fifth floor plan Scale 1:200

Fifth floor +15.00 M1:200